

Arthur


EDWARDS HOUSE

GROUND FLOOR

MAY /02

Project no.


Shee

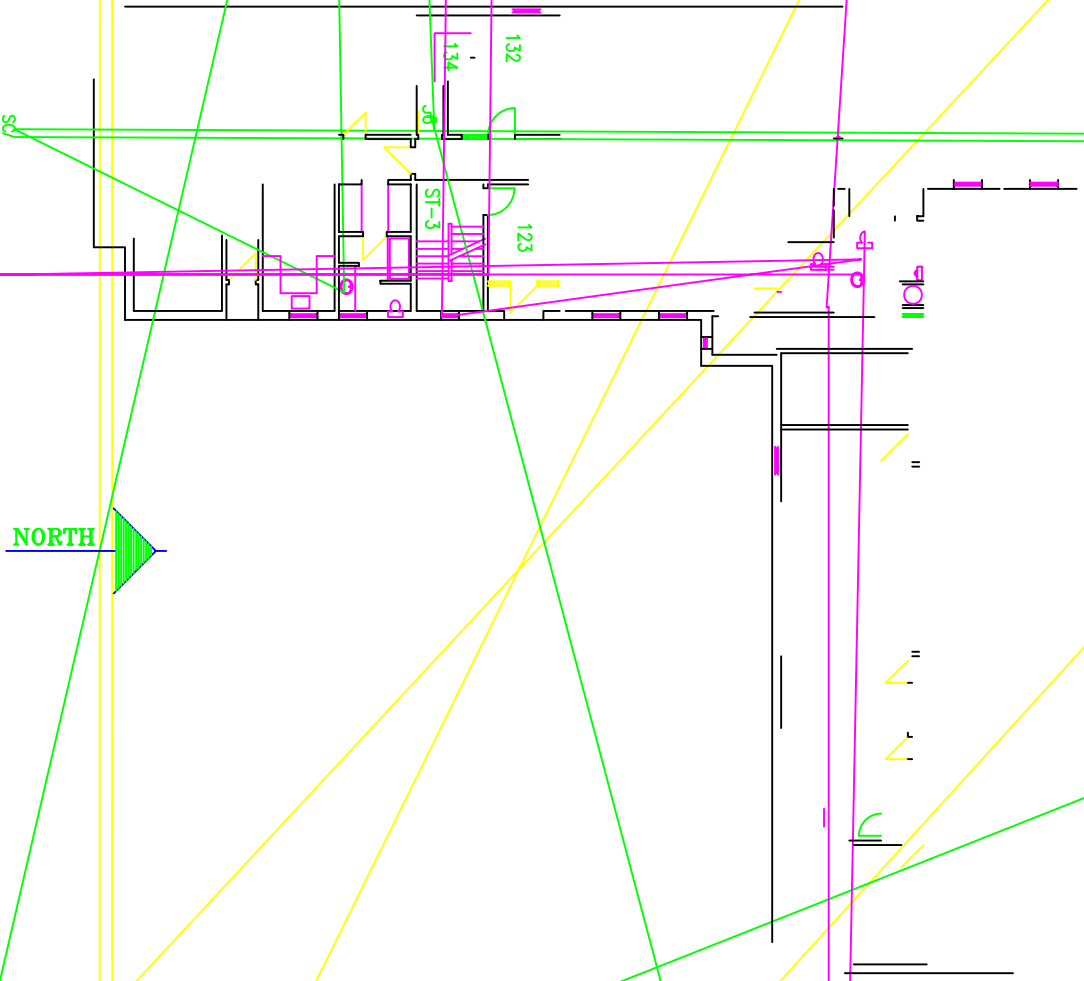


NORTH



Arthur J. A.
Architect
EDWARDS HOUSE
DOB
MAY /02
Project no.
Sheet no.

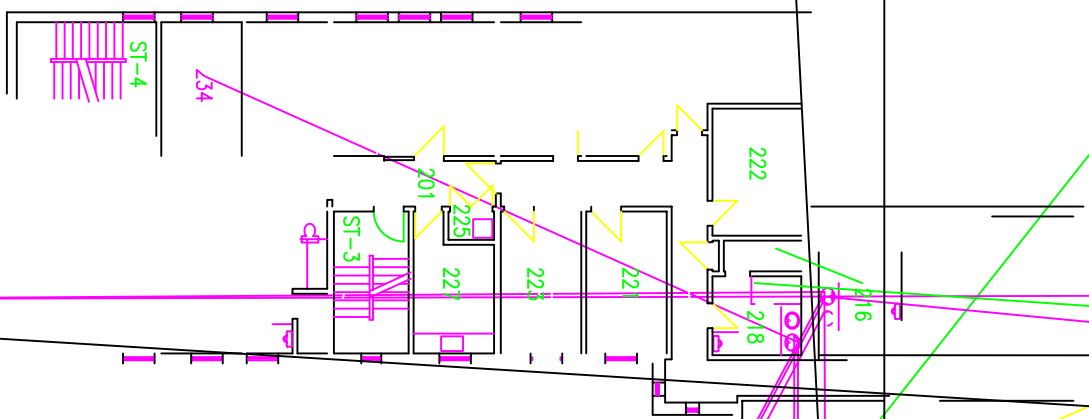

3
2

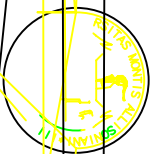


Architect Ltd.

EDWARDS LTD

SECOND FLOOR

Sheet no. A-2

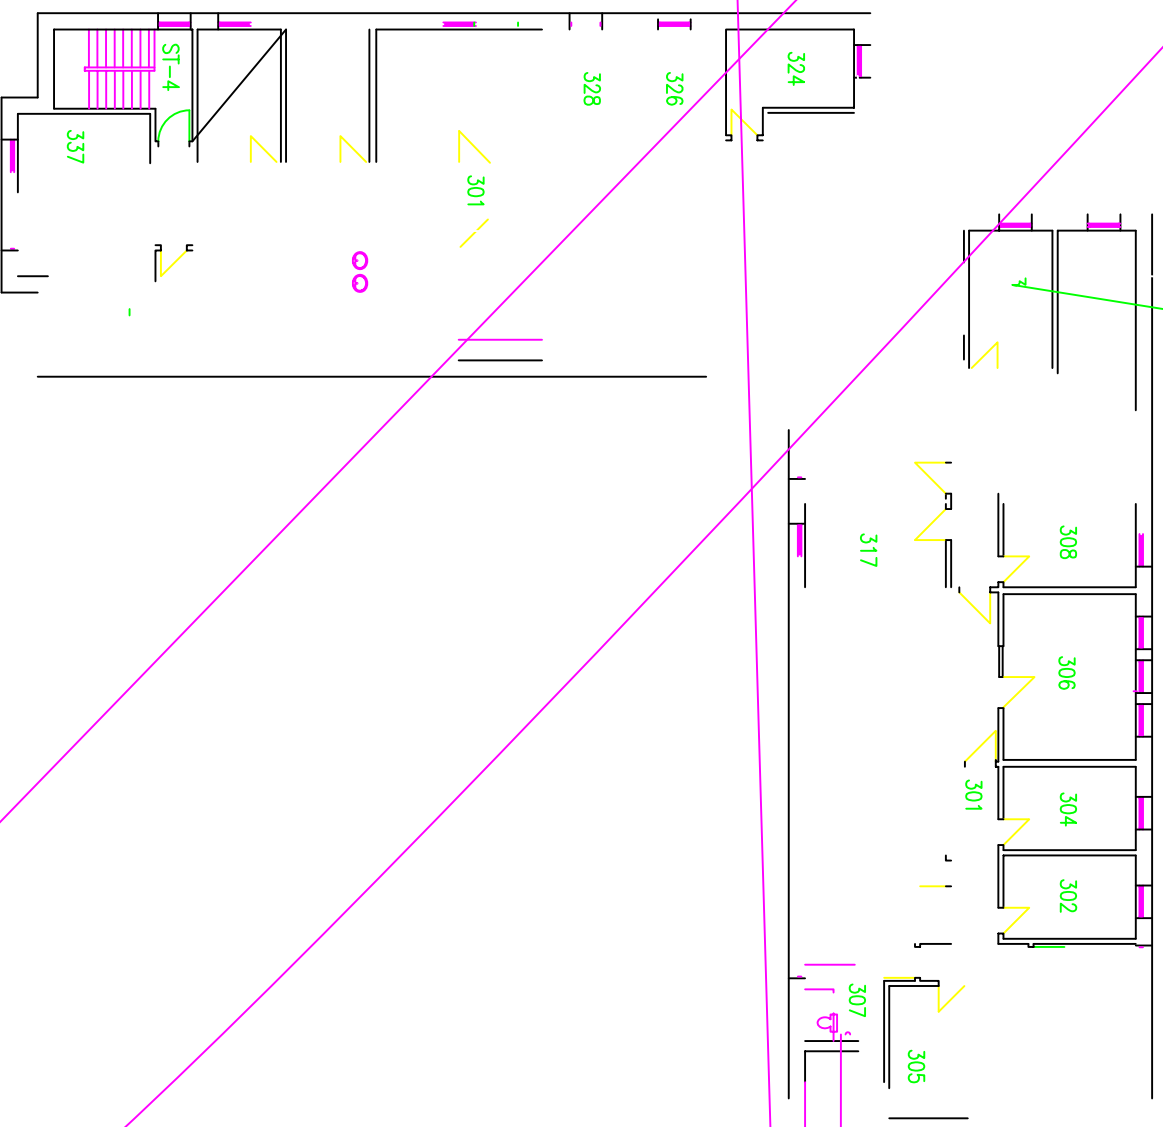

4 THIRD FLOOR

SCALE 1/16" = 1'-0"

2



Arthur J. Arseneau Architect Ltd.	
Project	EDWARDS HOUSE
Sheet title	THIRD FLOOR
Date	MAY /02
Drawn by	DB
Project no.	
Sheet no.	A-2